
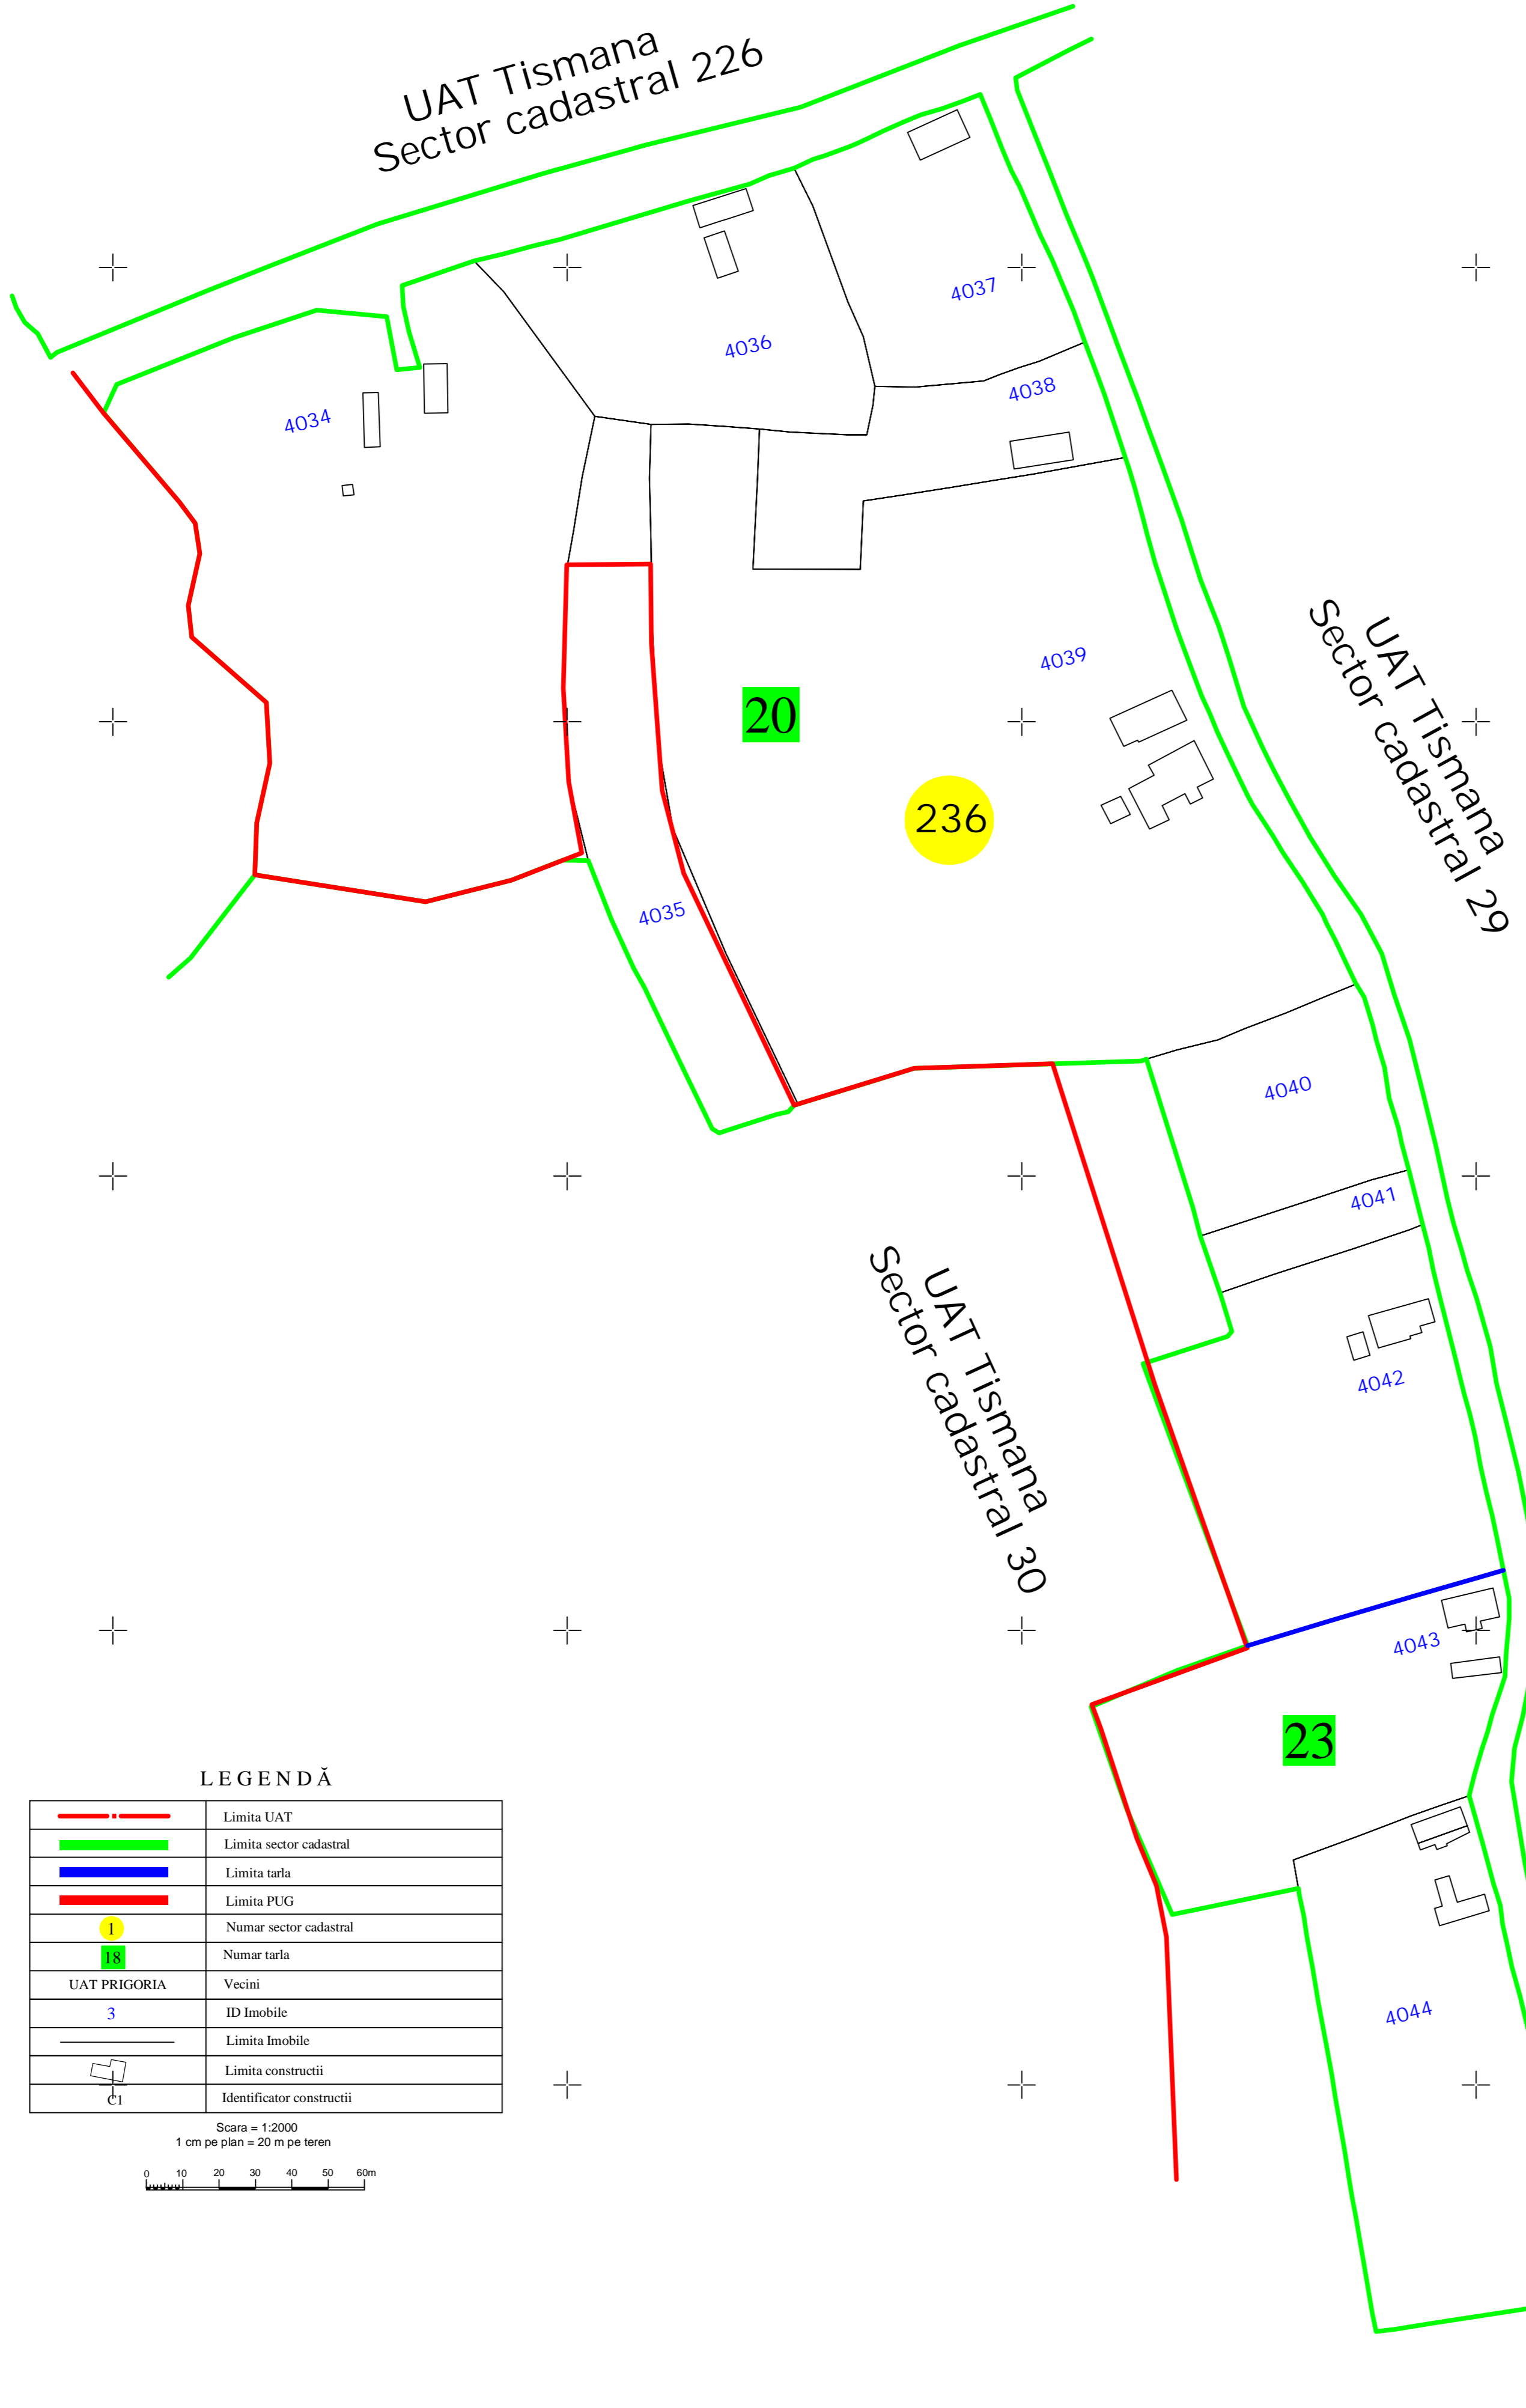




PLAN CADASTRAL
UAT Tismana, Judetul Gorj
Sector cadastral nr. 236
 Scara 1:1000
 Sistem de proiectie STEREO 70

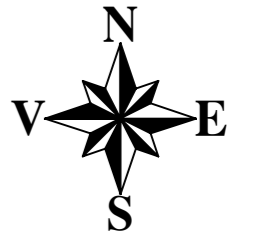

LEGENDĂ

	Limita UAT
	Limita sector cadastral
	Limita tarla
	Limita PUG
	Numar sector cadastral
	Numar tarla
UAT PRIGORIA	Vecini
3	ID Imobile
	Limita Imobile
	Limita constructii
	Identificator constructii

Scara = 1:2000
 1 cm pe plan = 20 m pe teren

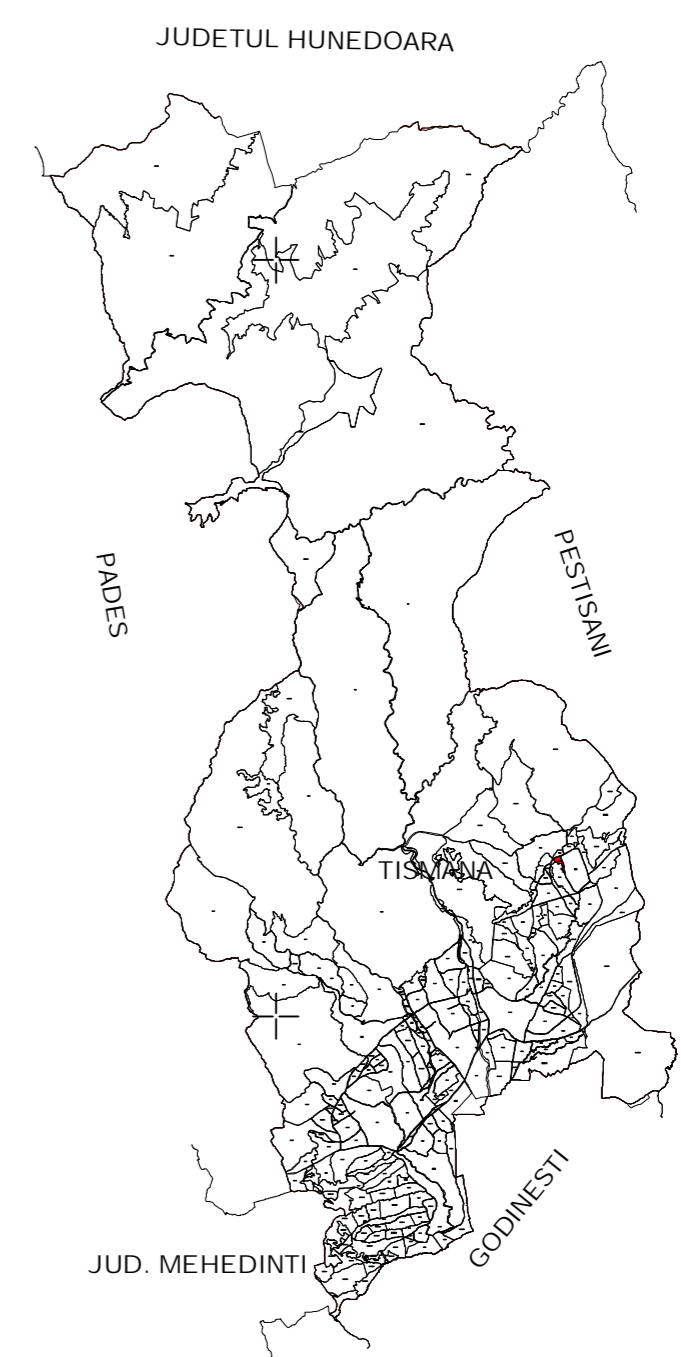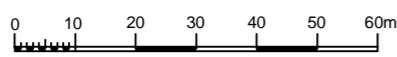

S.C. TOPOMEDCRIS SRL		ORAS TISMANA	
Proiectat	ing. Medintu Mircea Adrian	Scara	1:1000
Măsurat	SC TOPOMEDCRIS SRL	Calculat	ing. Medintu Mircea Adrian
Editat	ing. Medintu Mircea Adrian	Data	DECEMBRIE 2023
Aprobat	ing. Medintu Mircea Adrian	Lucrari de inregistrare sistematica a imobilelor in Sistemul Integrat de Cadastru si Carte funciara UAT-Tismana - Sector 236	