
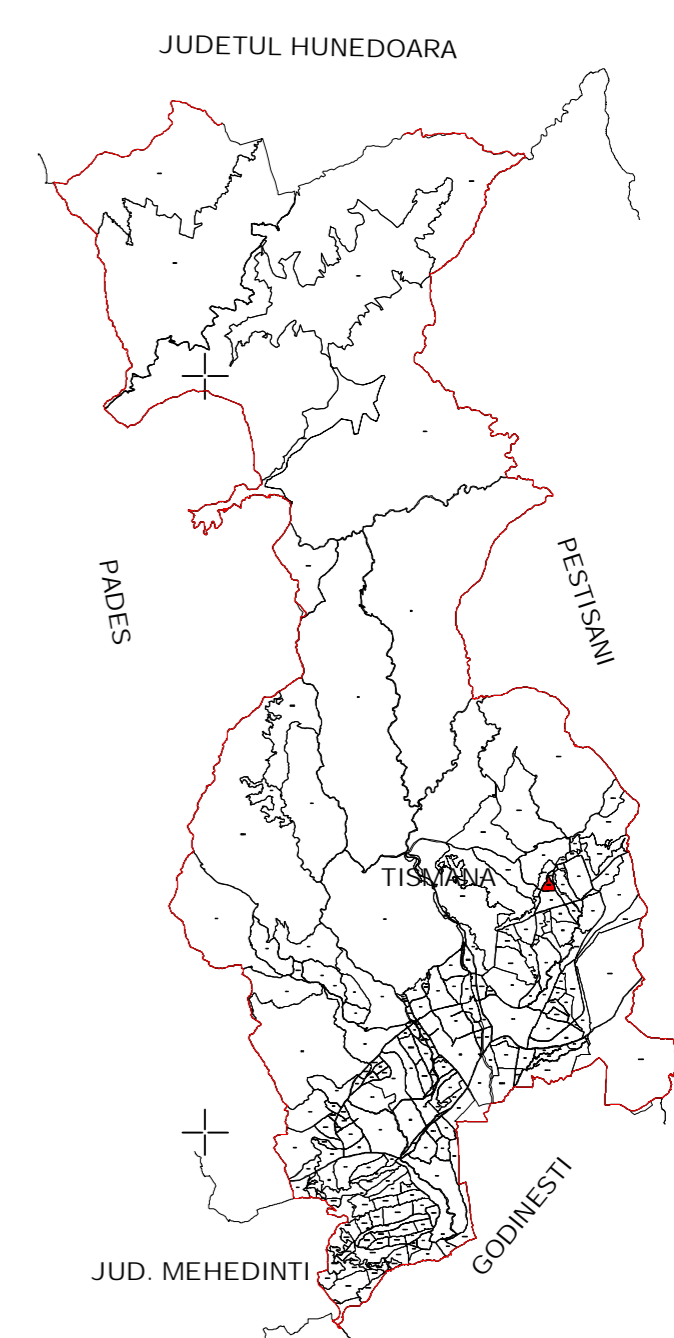


PLAN CADASTRAL
UAT Tismana, Judetul Gorj
Sector cadastral nr. 32
 Scara 1:1000
 Sistem de proiectie STEREO 70

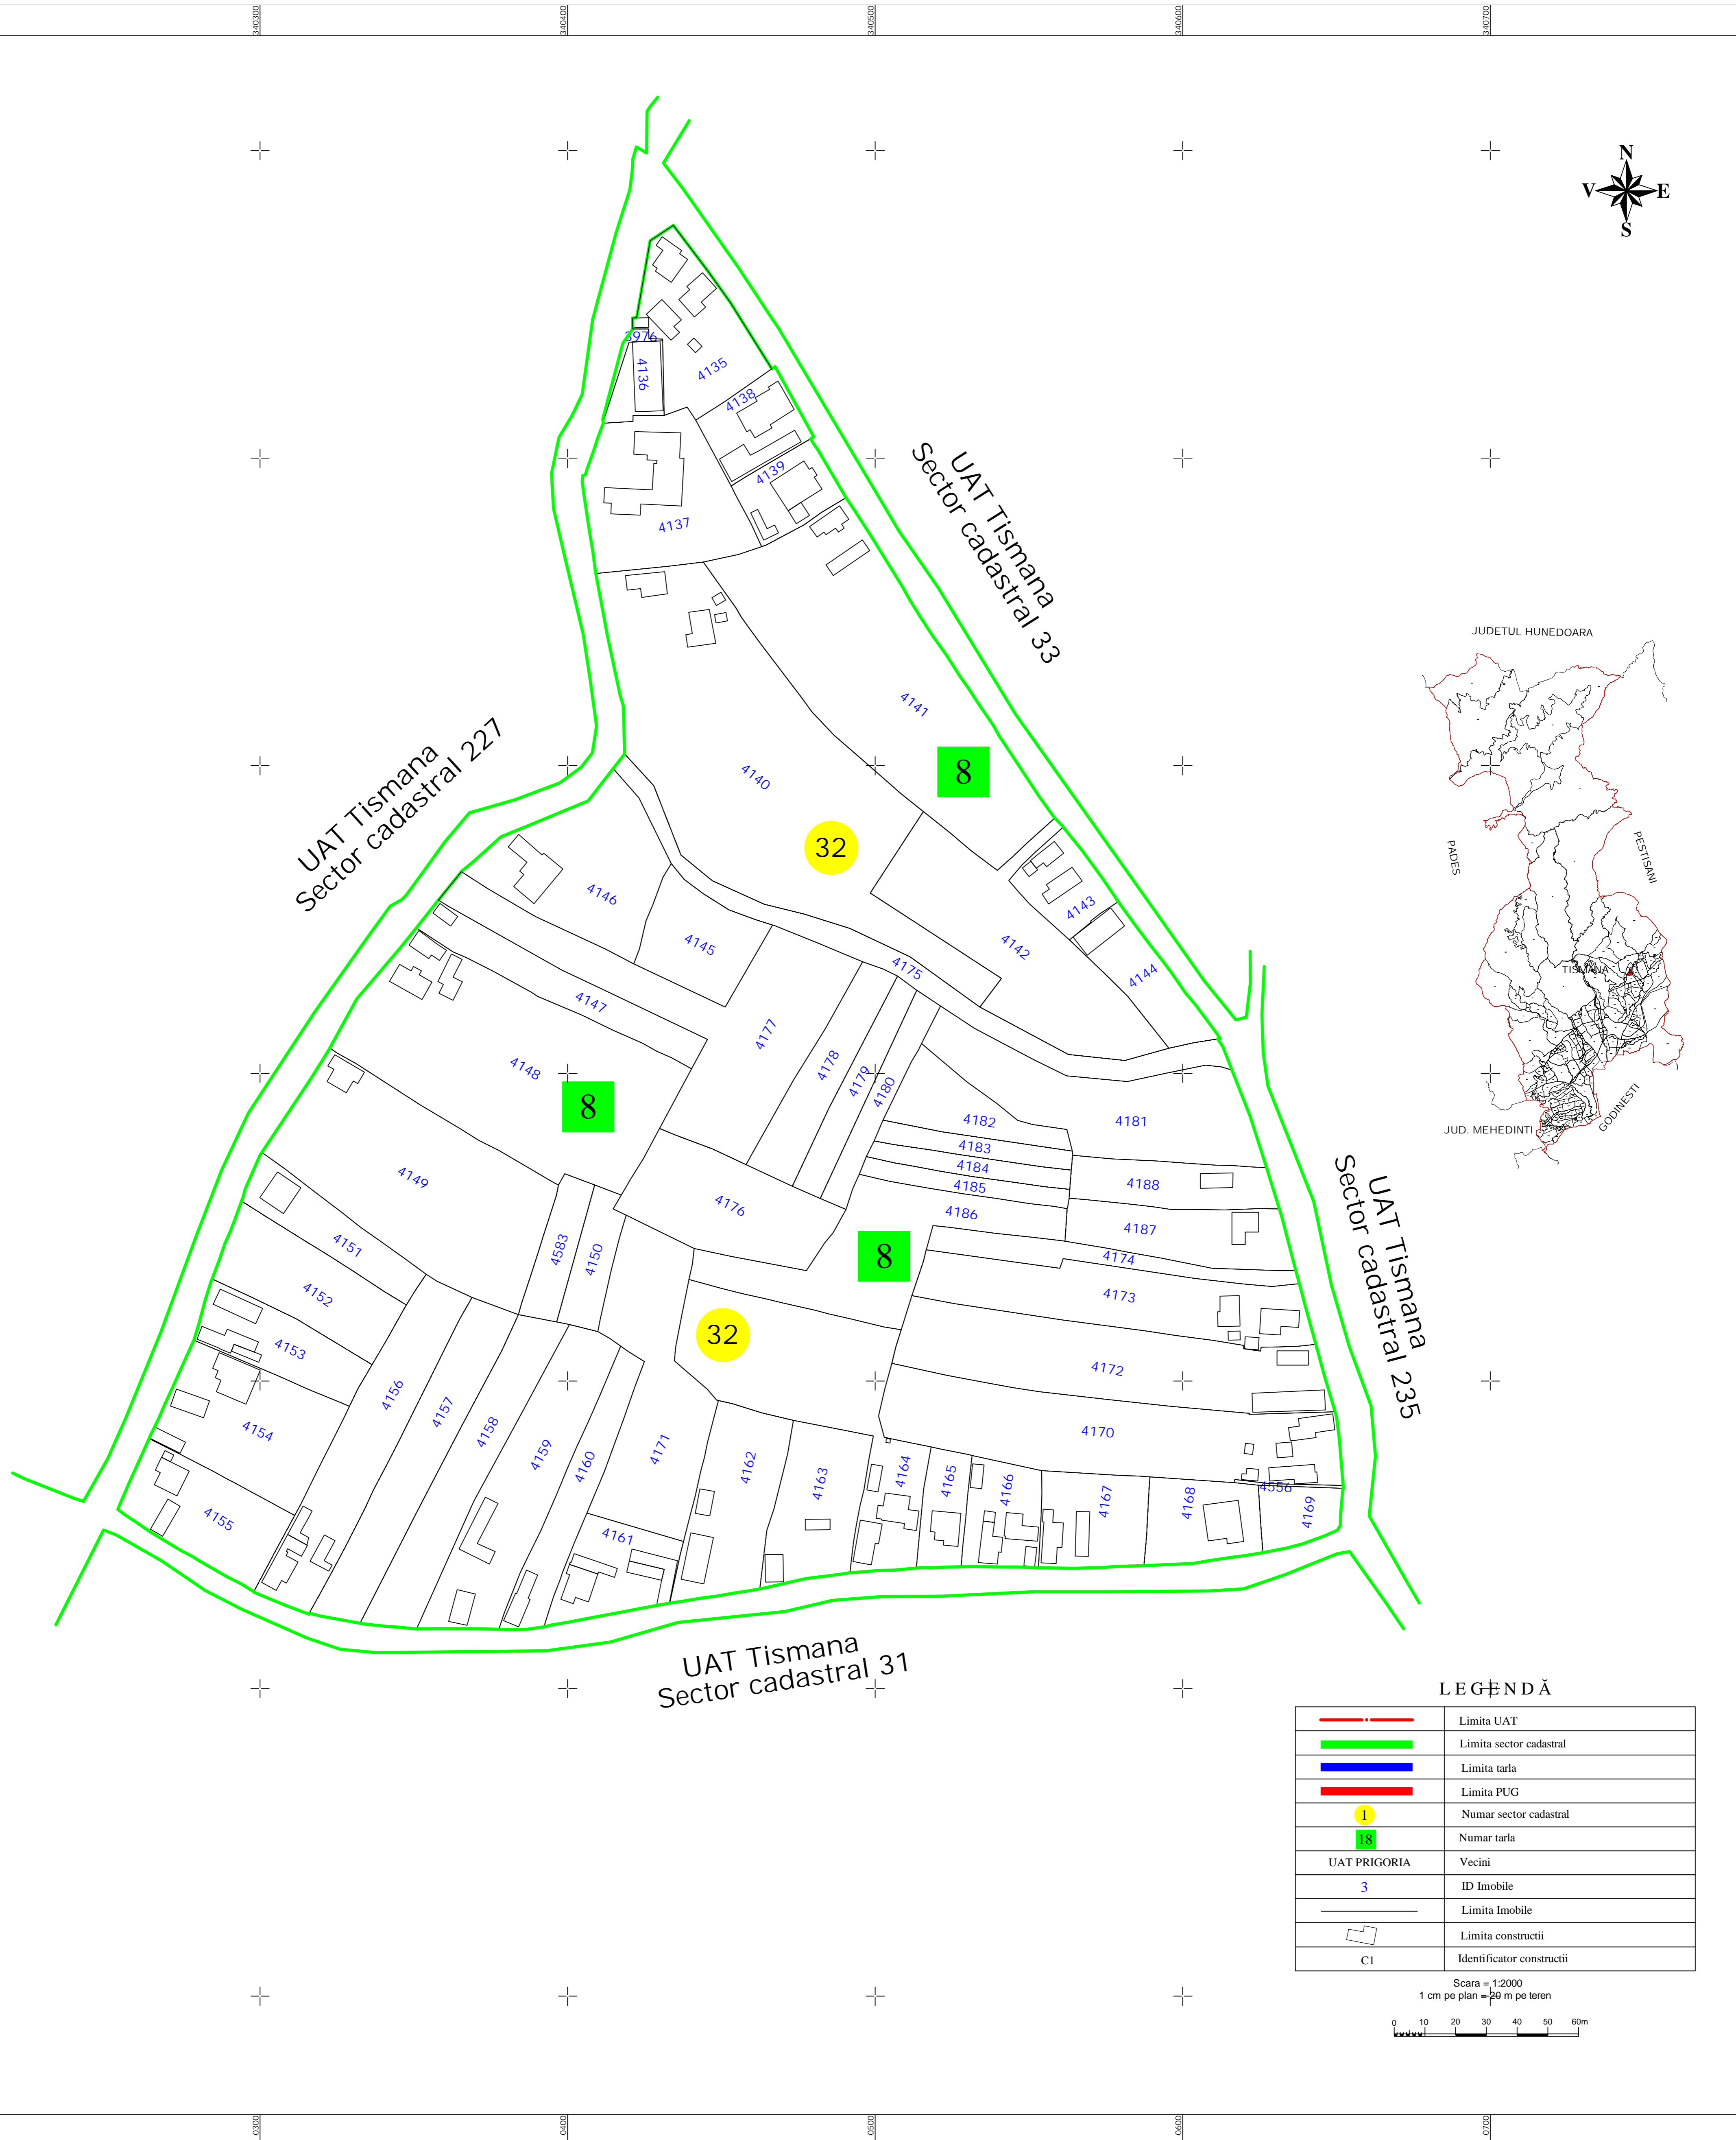

LEGENDĂ

	Limita UAT
	Limita sector cadastral
	Limita tarla
	Limita PUG
	Numar sector cadastral
	Numar tarla
	UAT PRIGORIA
	ID Imobile
	Limita Imobile
	Limita constructii
	Identificator constructii

Scara = 1:2000
 1 cm pe plan = 20 m pe teren

Inregistrare sistematica UAT Tismana, Sector 32, Anul 2023
 "spre publicare"

S.C. TOPOMEDCRIS SRL		ORAS TISMANA	
Proiectat	ing. Medintu Mircea Adrian	Scara 1:1000	Lucrari de inregistrare sistematica a imobilelor in Sistemul Integrat de Cadastru si Carte funciara UAT-Tismana - Sector 32
Măsurat	SC TOPOMEDCRIS SRL		
Calculat	ing. Medintu Mircea Adrian	Data NOIEMBRIE 2023	
Editat	ing. Medintu Mircea Adrian		
Aprobat	ing. Medintu Mircea Adrian		